


2 4 6 8 10 12 14 16 18 20 22 24 26 28 30 32 34 36 38 40 42 44 46 48

PASEO SAN SEBASTIAN 29105

1 3 5 7 9 11 13 15 17 19 21 23 25 27 29 31 33 35 37 39 41 43 45

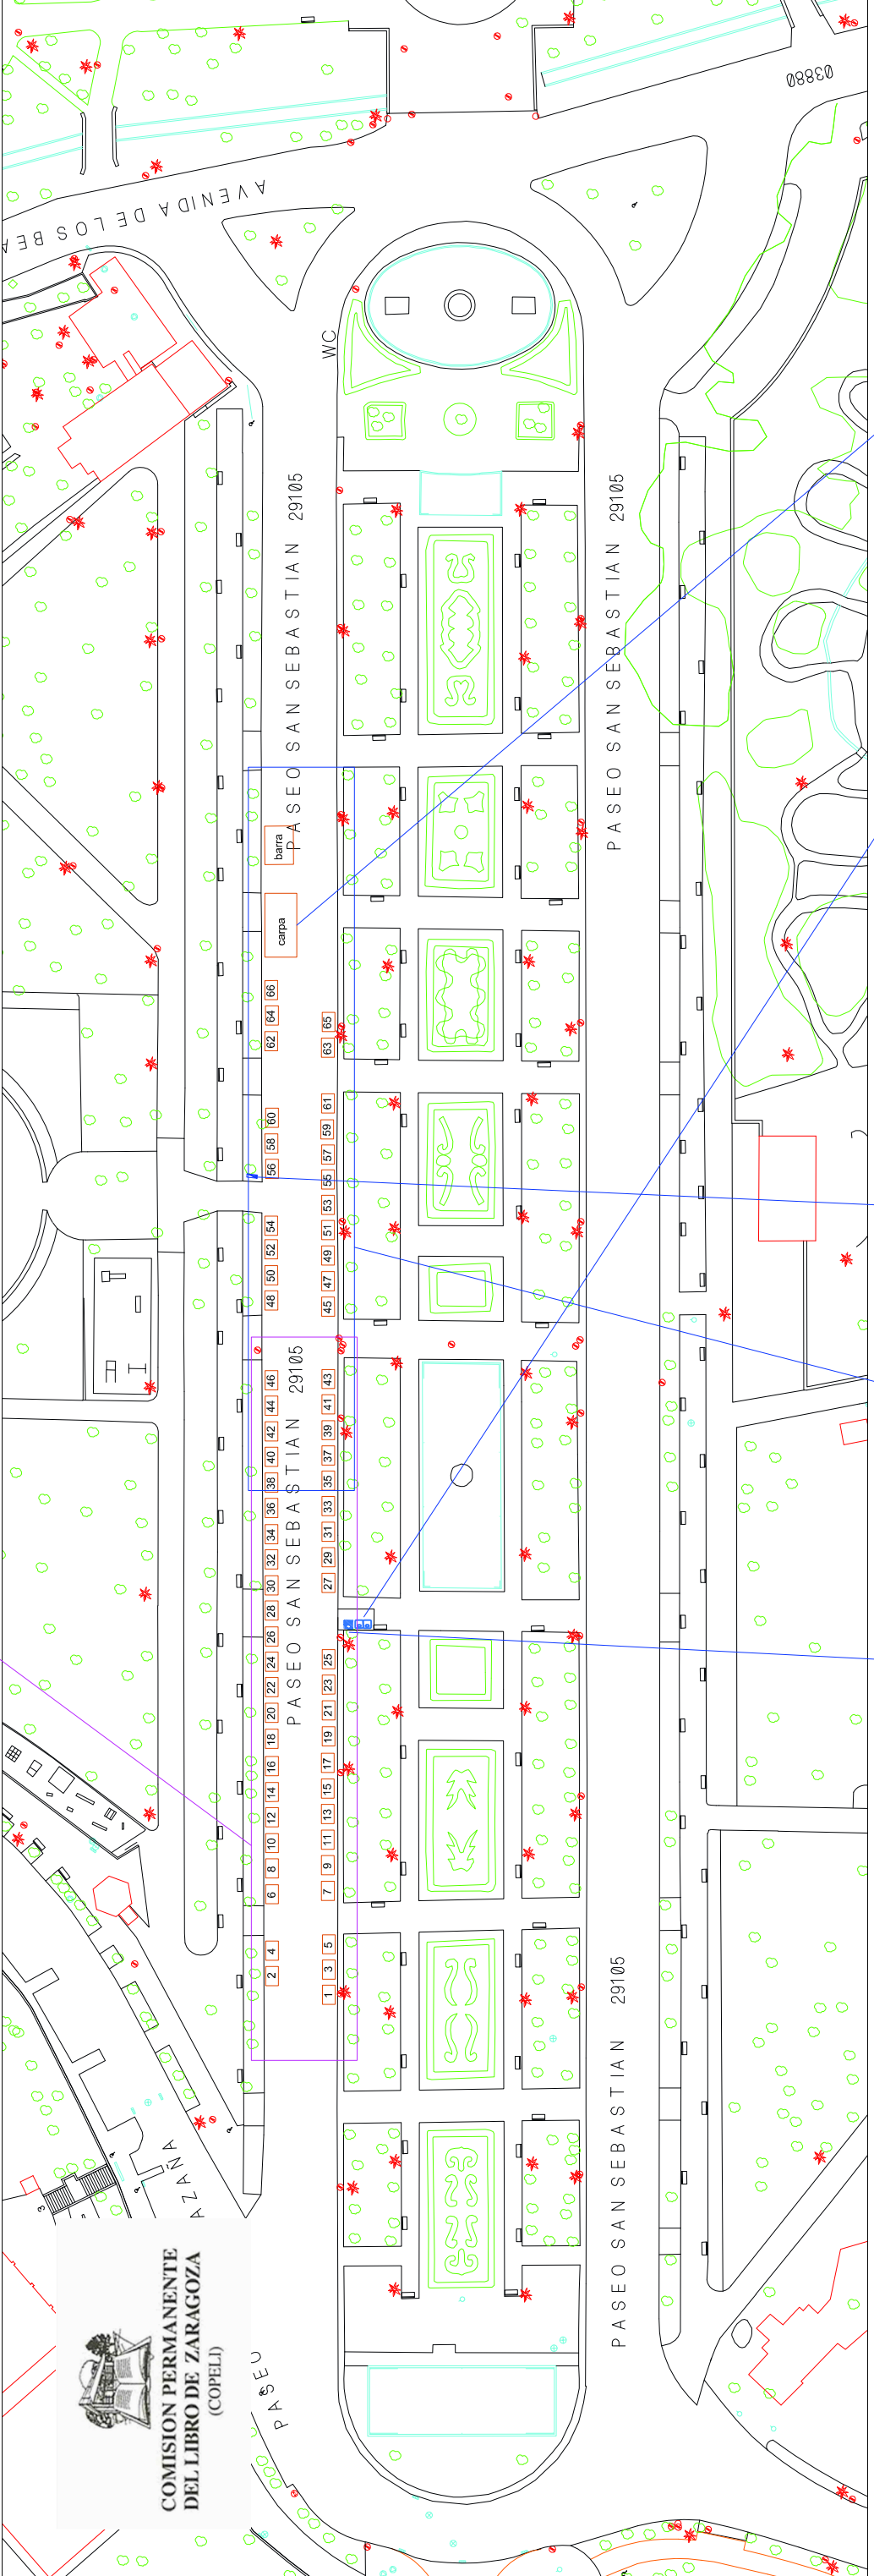

CARPA DEMOSTRACIONES

ASEOS

CUADRO ELECTRICO

ASEO ADAPTADO

38 40 42 44 46 48 50 52 54 56 58 60 62 64 66

carpa

barra

PASEO

35 37 39 41 43 45 47 49 51 53 55 57 59 61 63 65



*Antonio Laborda*  
 EL INGENIERO INDUSTRIAL  
 COLEGIADO N 2259  
 D. BRUNO CATALAN PORTERO

FERIA DEL LIBRO 2023  
 PARQUE JOSE ANTONIO LABORDETA (ZARAGOZA)

FdL23-2  
 DISPOSICION DE CASETAS

MAYO 2023